

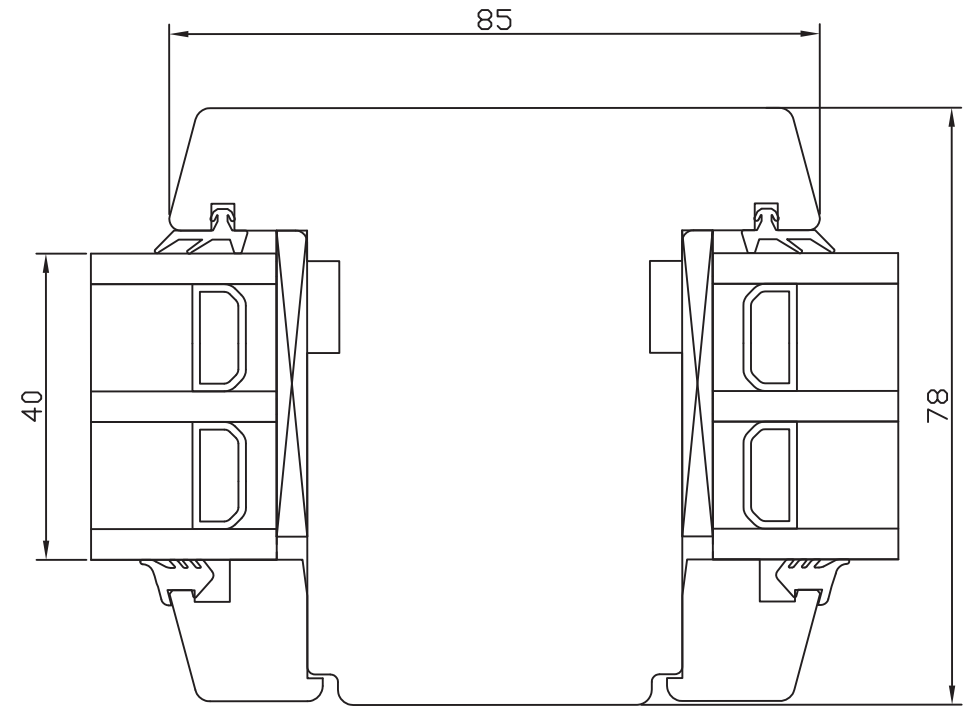


drawing subject to change without notice

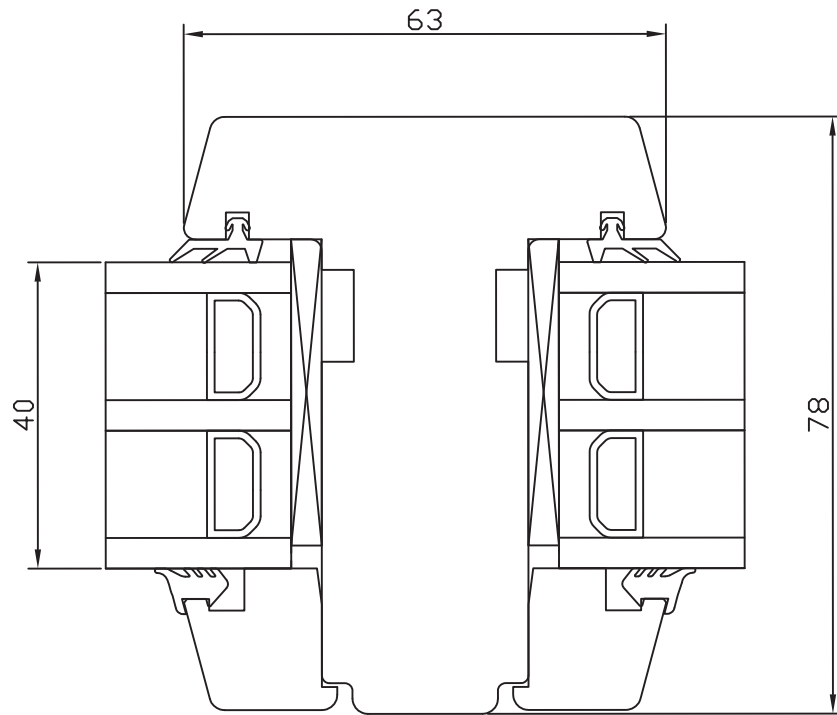

DOUBLE GLAZING 1:2

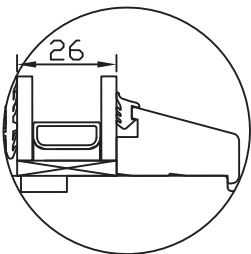

**NORRSKEN** 

5 The Axium Centre  
Dorchester Road  
Poole  
Dorset  
BH16 6FE  
UK

NORRSKEN INWARD OPENING TIMBER  
DOUBLE GLAZED WINDOW

CROSS SECTION OF GLAZING BARS


Drawing Number

IOTDG.1


Scale

1:1


CROSS SECTION OF HEAD & JAMB

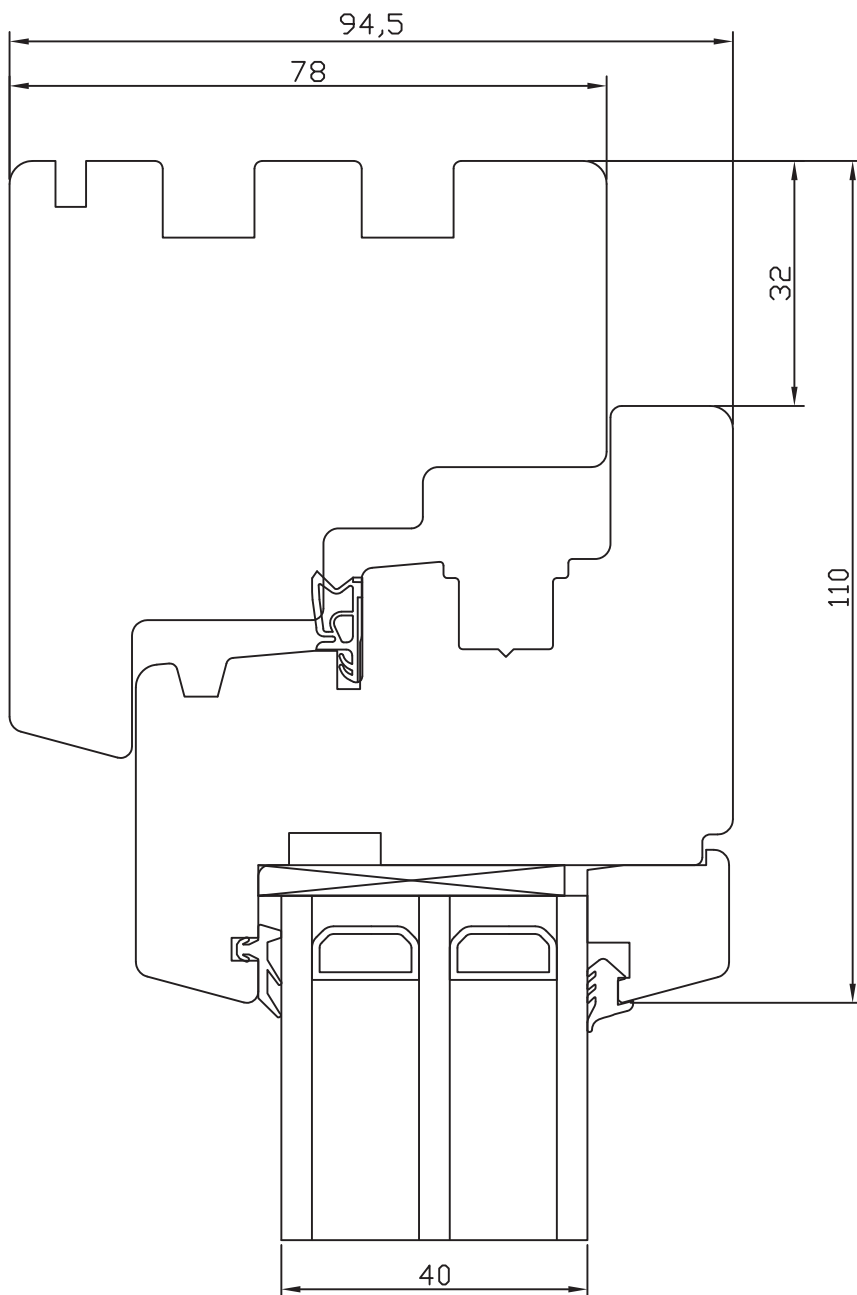


1:2  
SECONDARY GASKET

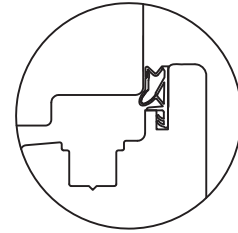


DOUBLE GLAZING

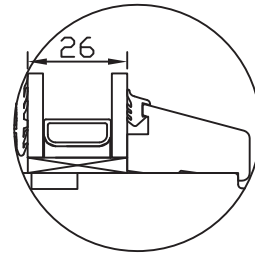


drawing subject to change without notice

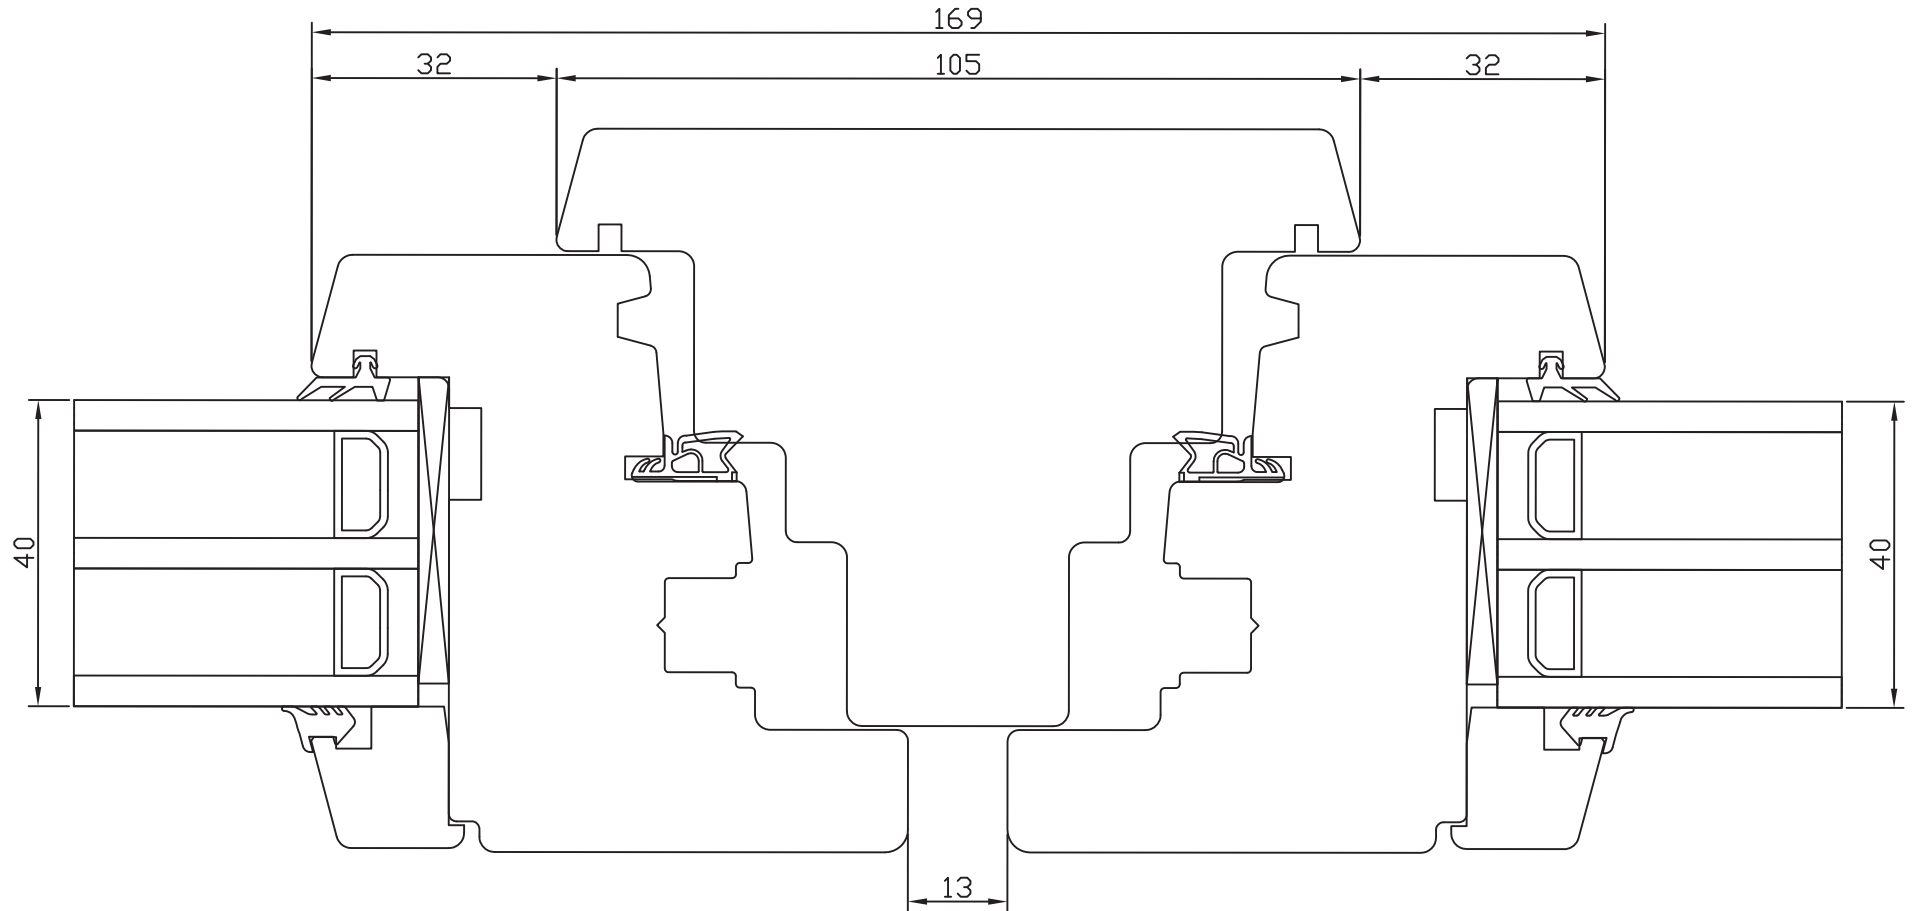

DOUBLE GLAZING 1:2

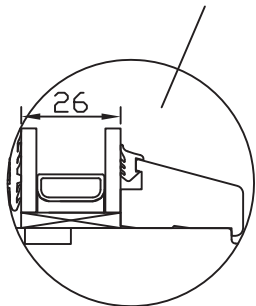

1:2  
SECONDARY GASKET

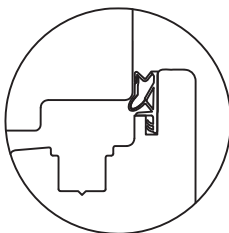

**NORRSKEN** 

5 The Axium Centre  
Dorchester Road  
Poole  
Dorset  
BH16 6FE  
UK

NORRSKEN INWARD OPENING TIMBER  
DOUBLE GLAZED WINDOW

CROSS SECTION OF MULLION


Drawing Number

IOTDG.3

Scale



1:1

drawing subject to change without notice

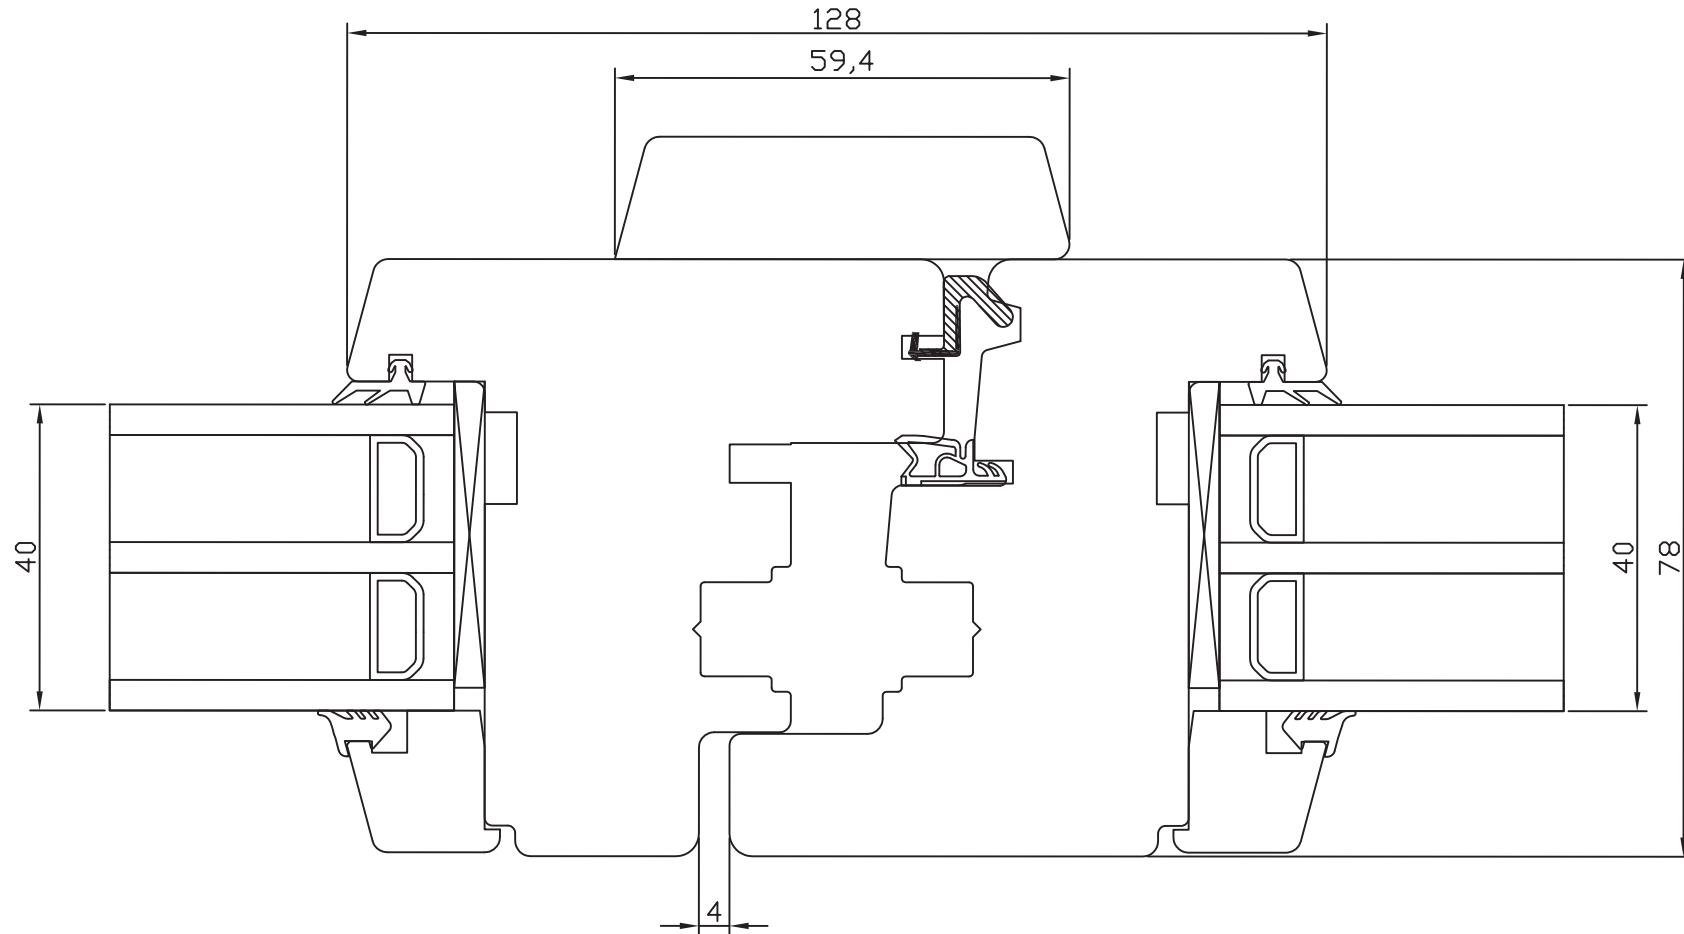

DOUBLE GLAZING 1:2

1:2  
SECONDARY GASKET

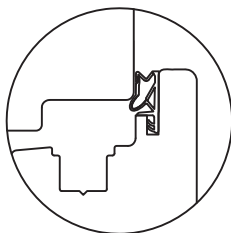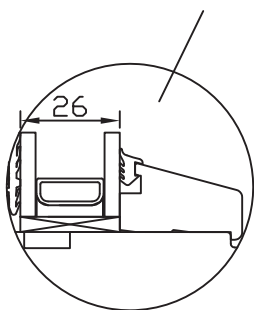

**NORRSKEN** 

5 The Axium Centre  
Dorchester Road  
Poole  
Dorset  
BH16 6FE  
UK

NORRSKEN INWARD OPENING TIMBER  
DOUBLE GLAZED WINDOW

CROSS SECTION OF REBATED DOUBLE  
CASEMENT

Drawing Number


IOTDG.4

Scale


1:1

**NORRSKEN INWARD OPENING TIMBER  
DOUBLE GLAZED WINDOW**


**CROSS SECTION OF SILL**

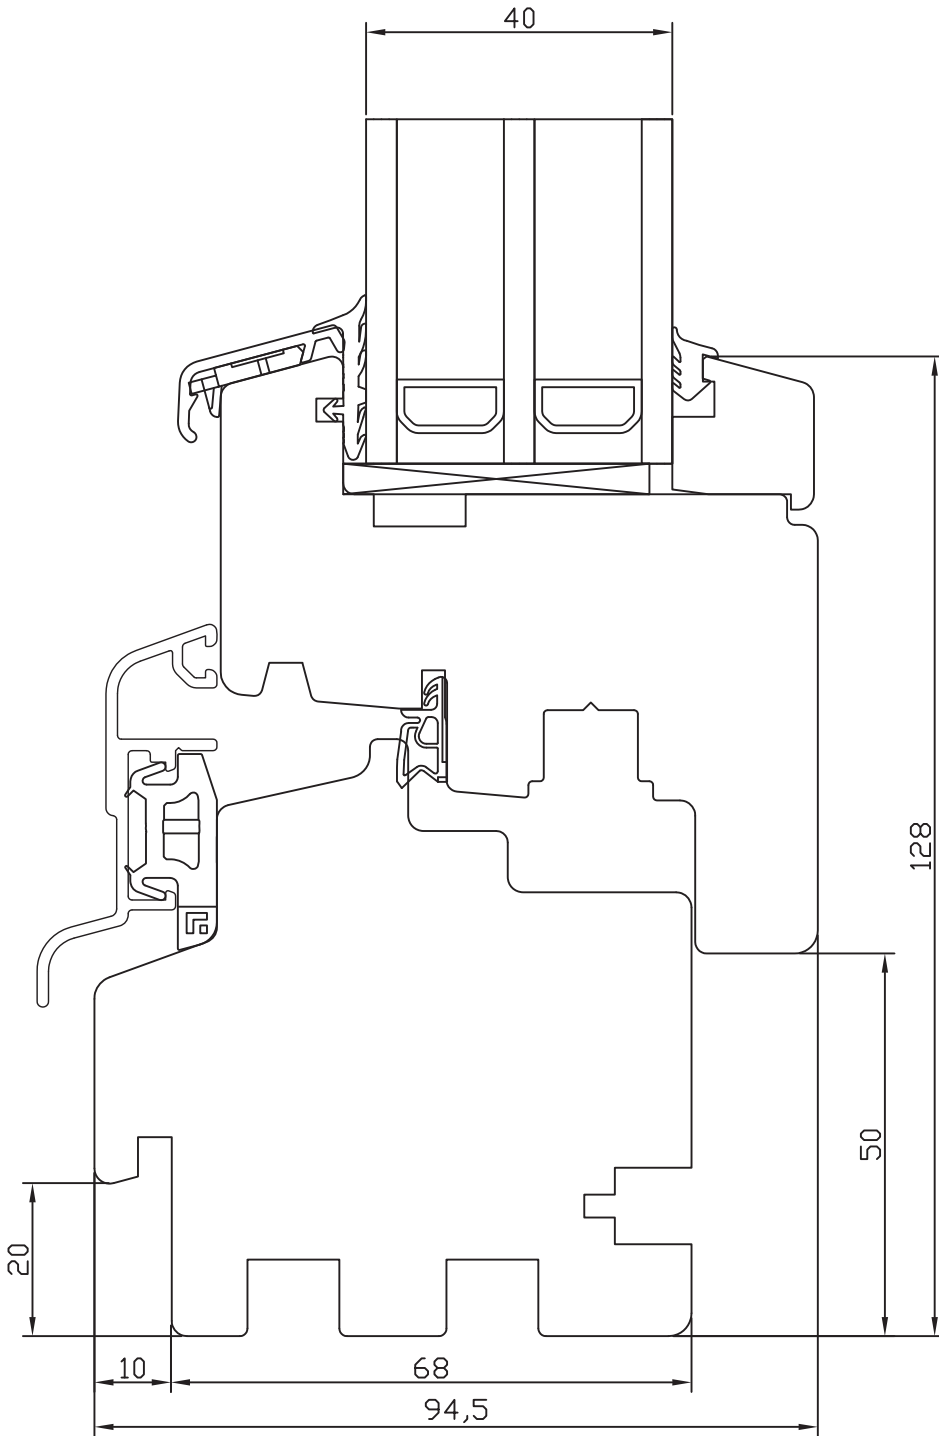

1:2  
SECONDARY GASKET

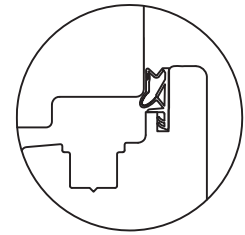

DOUBLE GLAZ

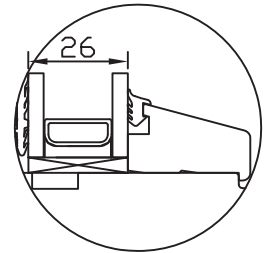

**NORRSKEN INWARD OPENING TIMBER  
DOUBLE GLAZED WINDOW**

**CROSS SECTION OF TRANSOM**

