
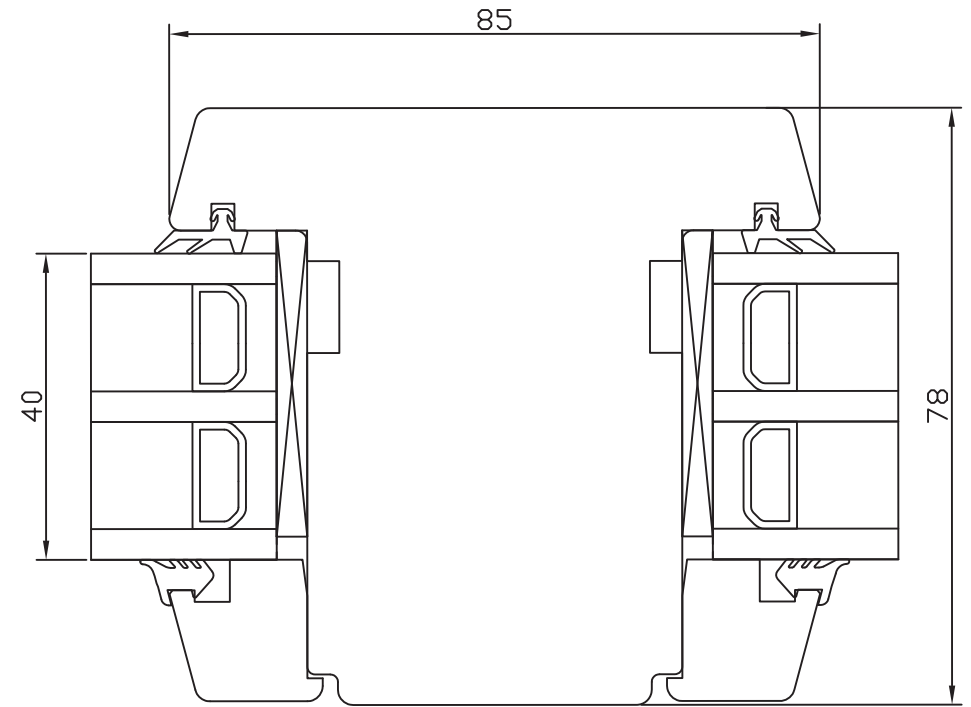


drawing subject to change without notice

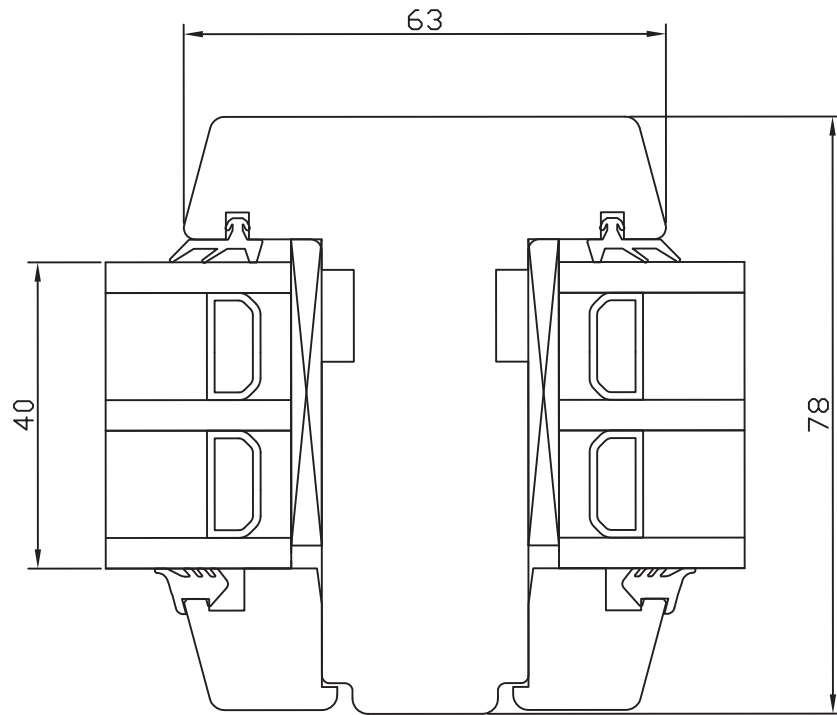

NORRSKEN 

5 The Axium Centre
Dorchester Road
Poole
Dorset
BH16 6FE
UK

**NORRSKEN INWARD OPENING TIMBER TRIPLE
GLAZED WINDOW**

CROSS SECTION OF GLAZING BARS



Drawing Number

IOTTG.1


Scale

1:1


CROSS SECTION OF HEAD & JAMB

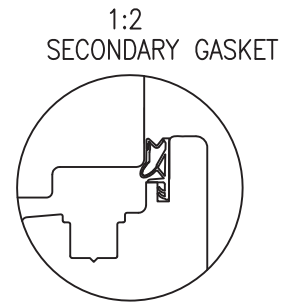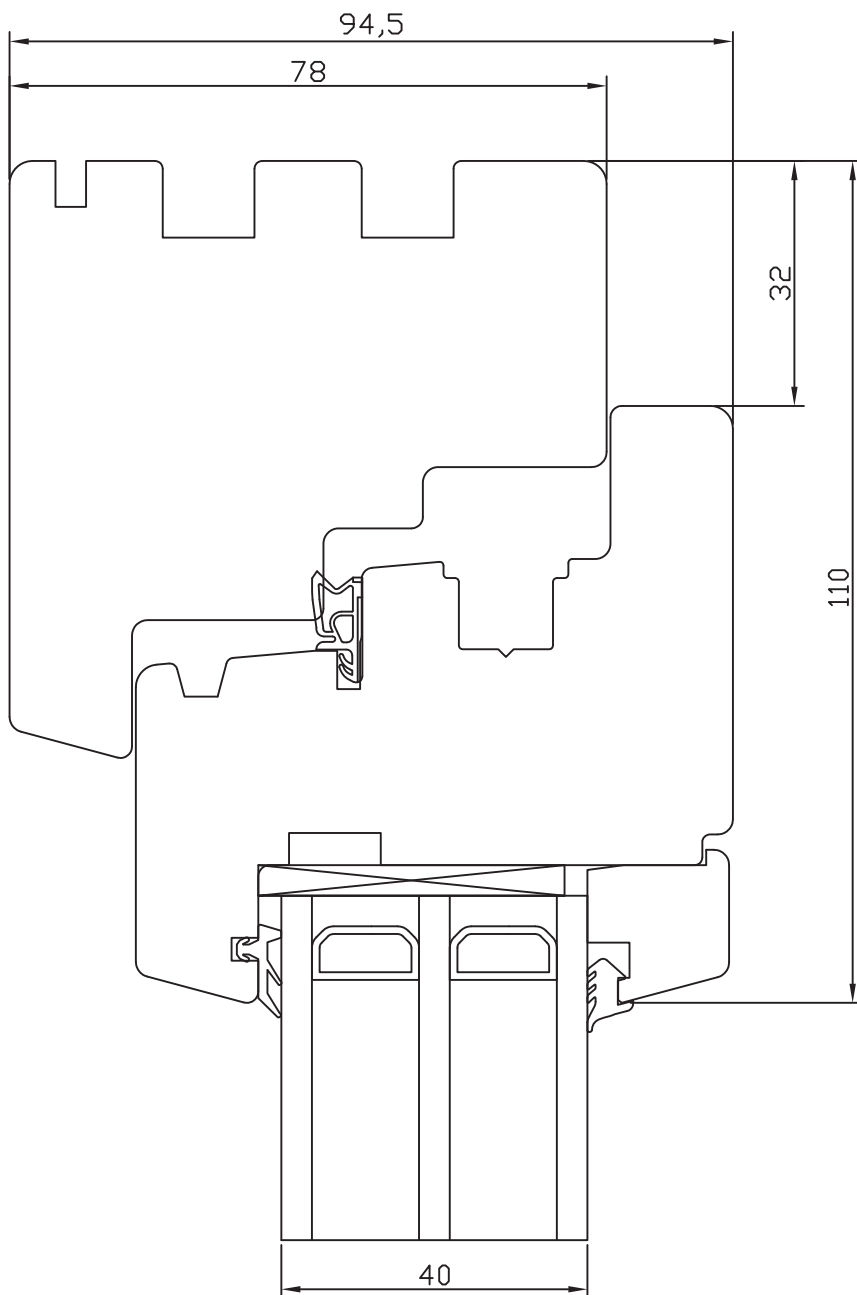

drawing subject to change without notice

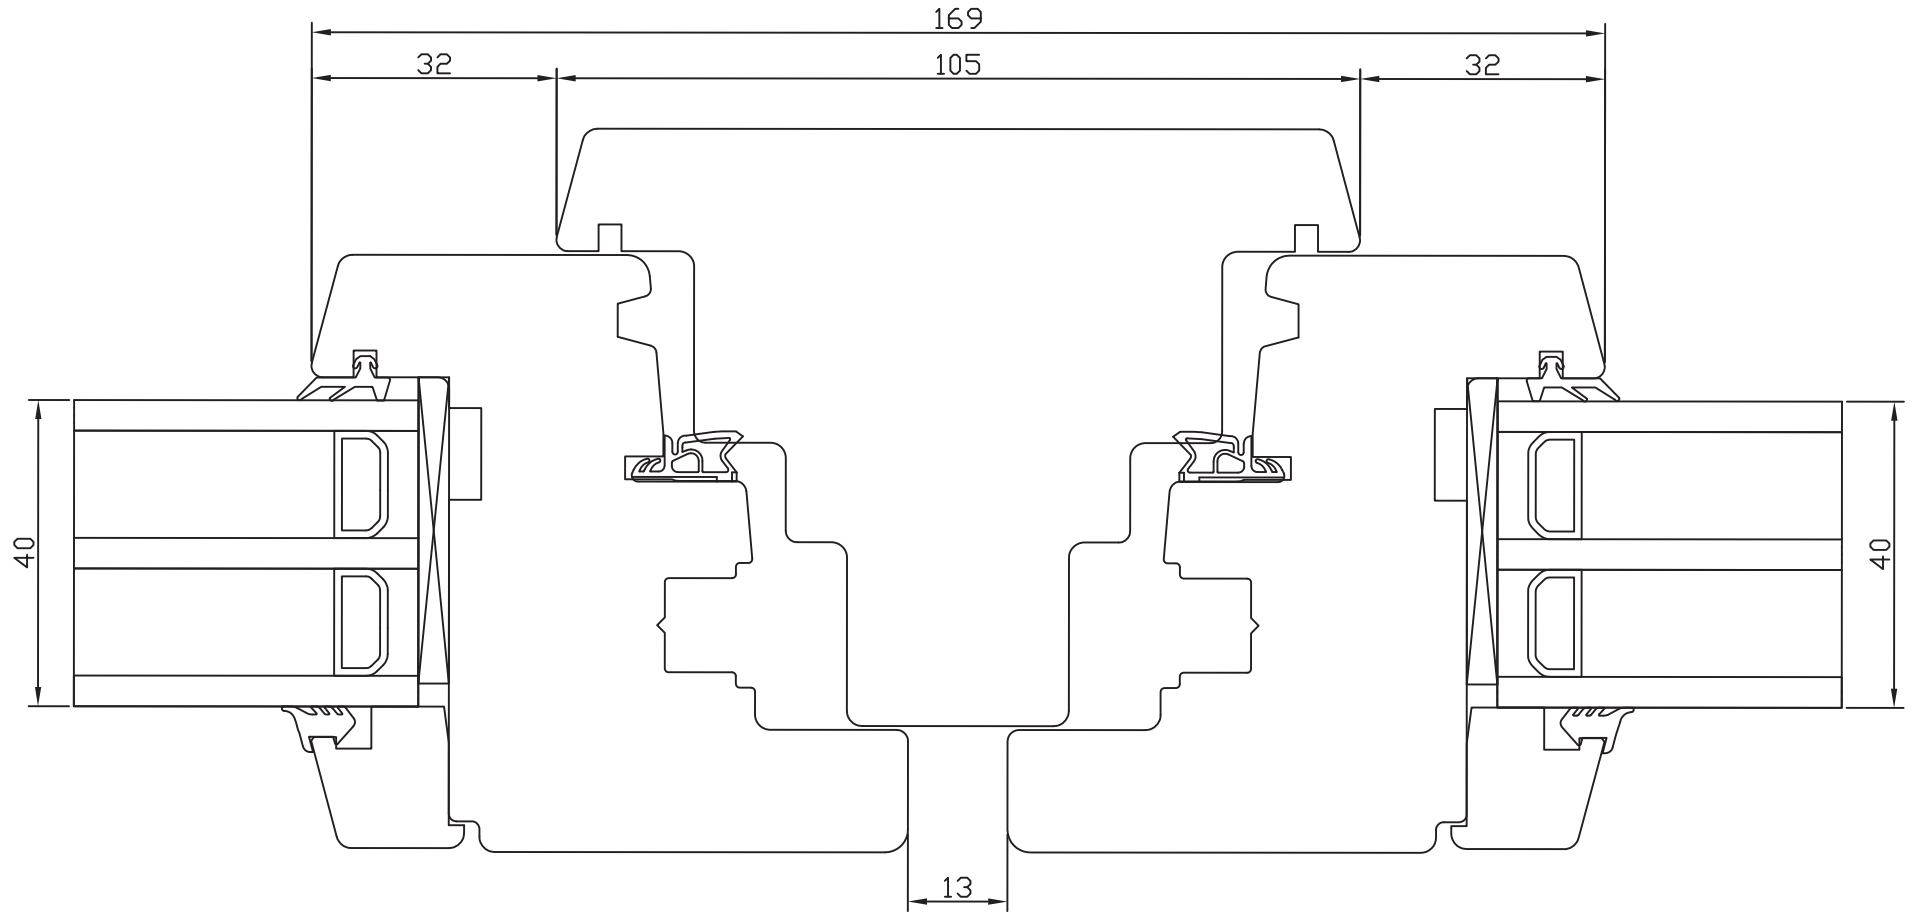

1:2
SECONDARY GASKET

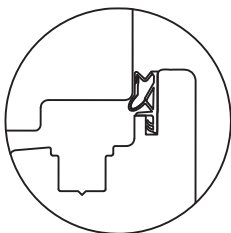

NORRSKEN

5 The Axium Centre
Dorchester Road
Poole
Dorset
BH16 6FE
UK

**NORRSKEN INWARD OPENING TIMBER TRIPLE
GLAZED WINDOW**

CROSS SECTION OF MULLION


Drawing Number

IOTTG.3


Scale

1:1

drawing subject to change without notice

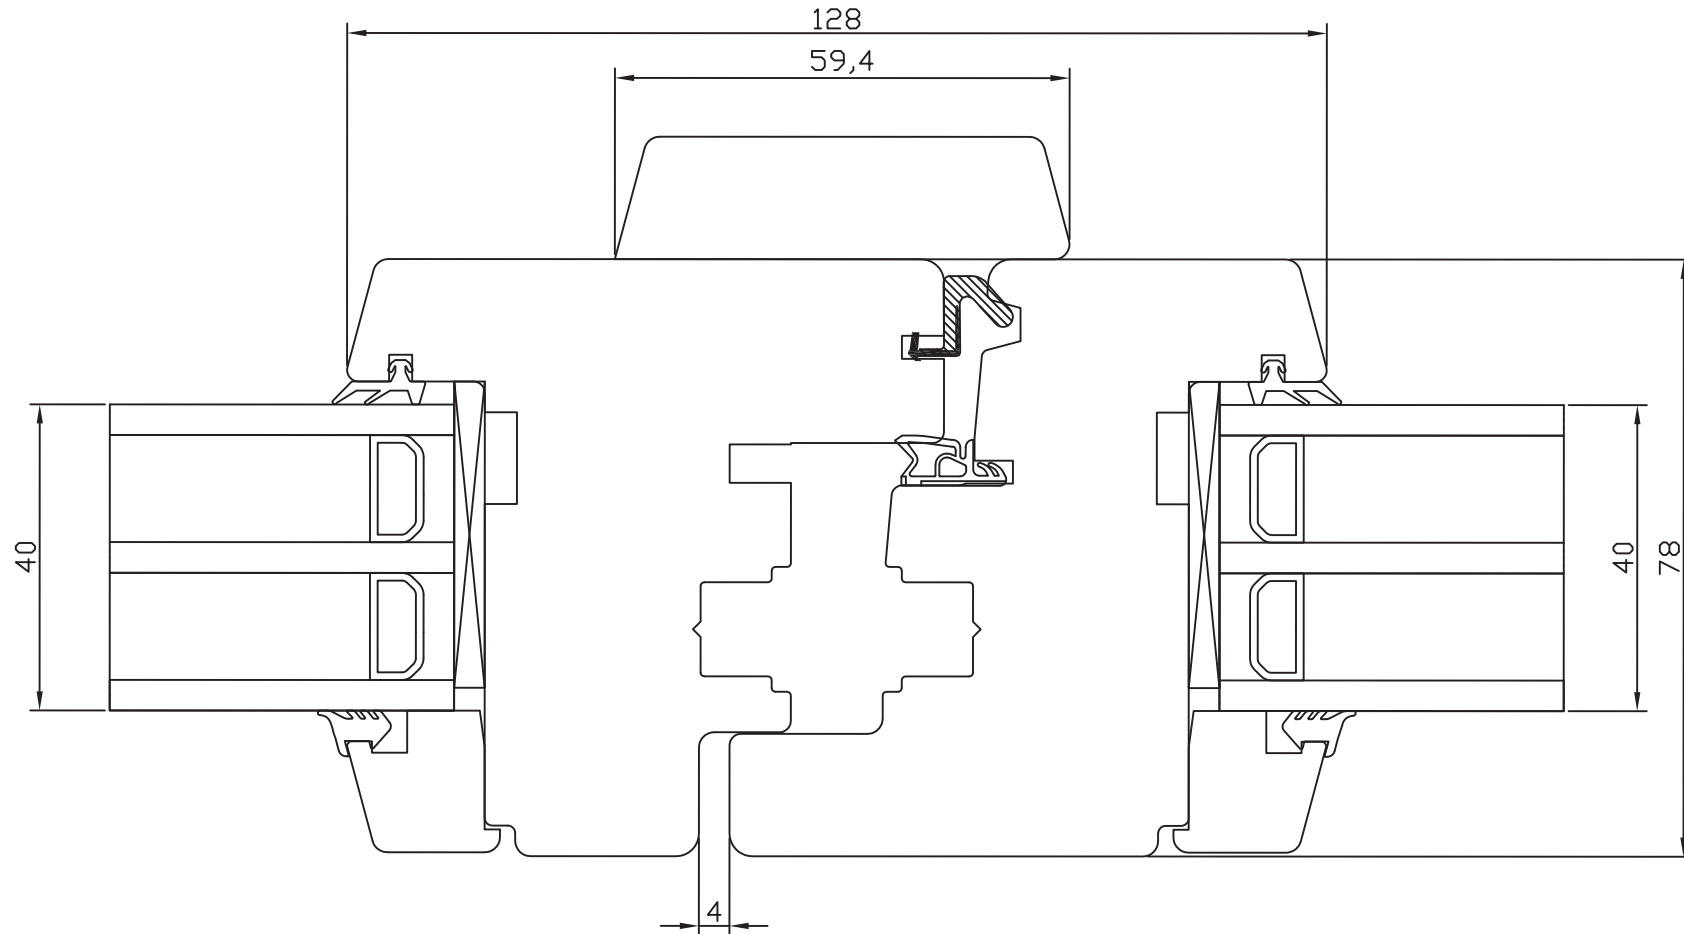

1:2
SECONDARY GASKET

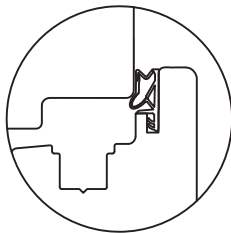

NORRSKEN

5 The Axium Centre
Dorchester Road
Poole
Dorset
BH16 6FE
UK

NORRSKEN INWARD OPENING TIMBER TRIPLE
GLAZED WINDOW

CROSS SECTION OF REBATED DOUBLE
CASEMENT


Drawing Number

IOTGT.4


Scale

1:1

CROSS SECTION OF SILL

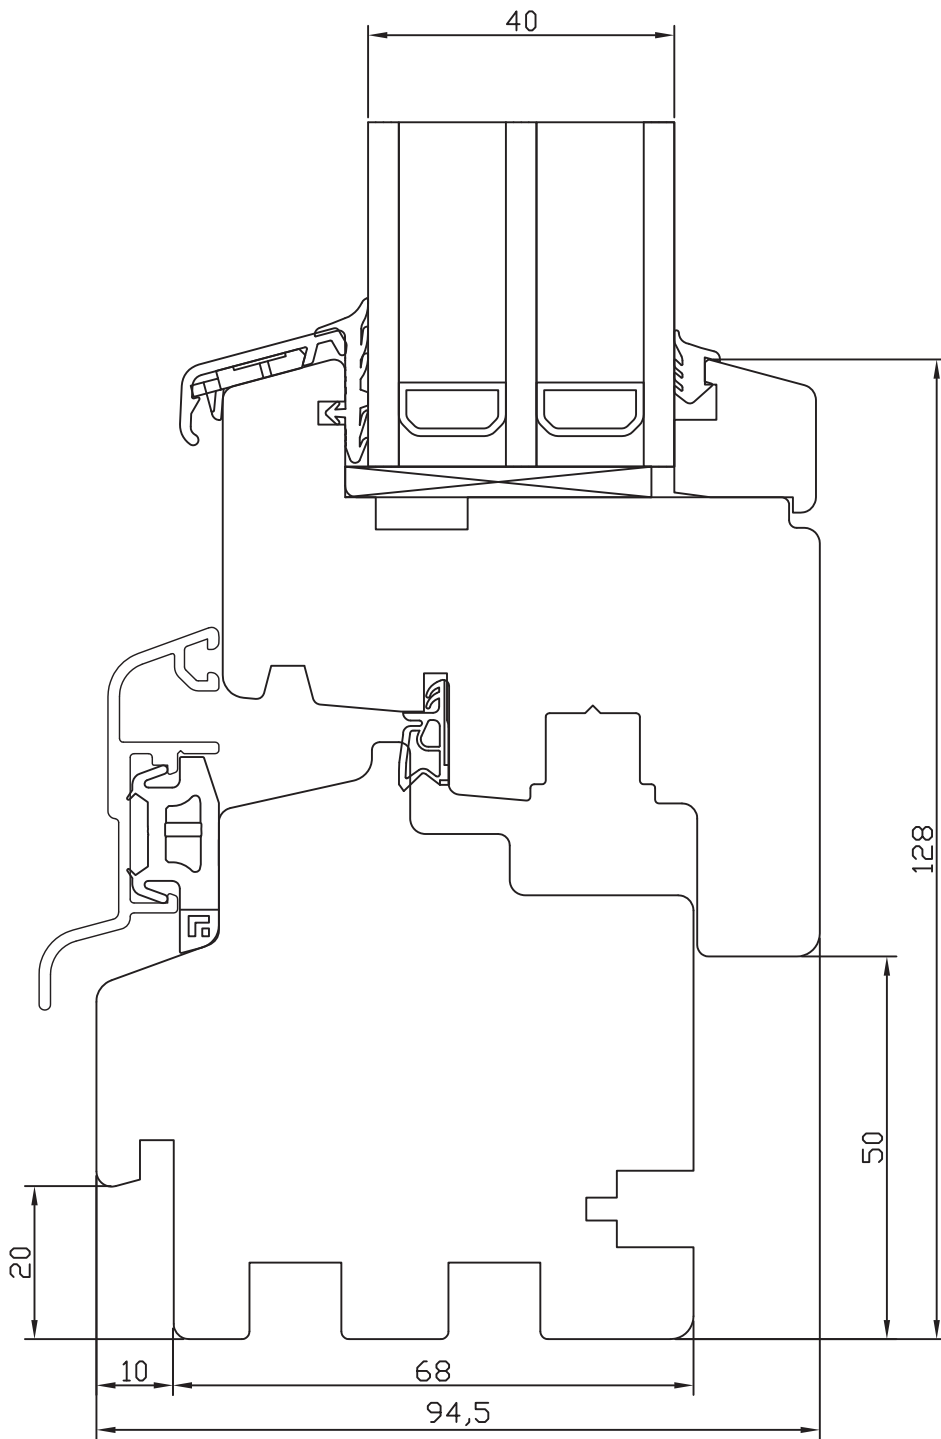

1:2
SECONDARY GASKET

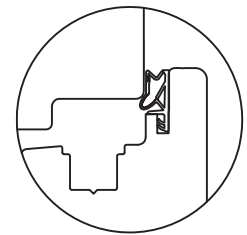

CROSS SECTION OF TRANSOM

